






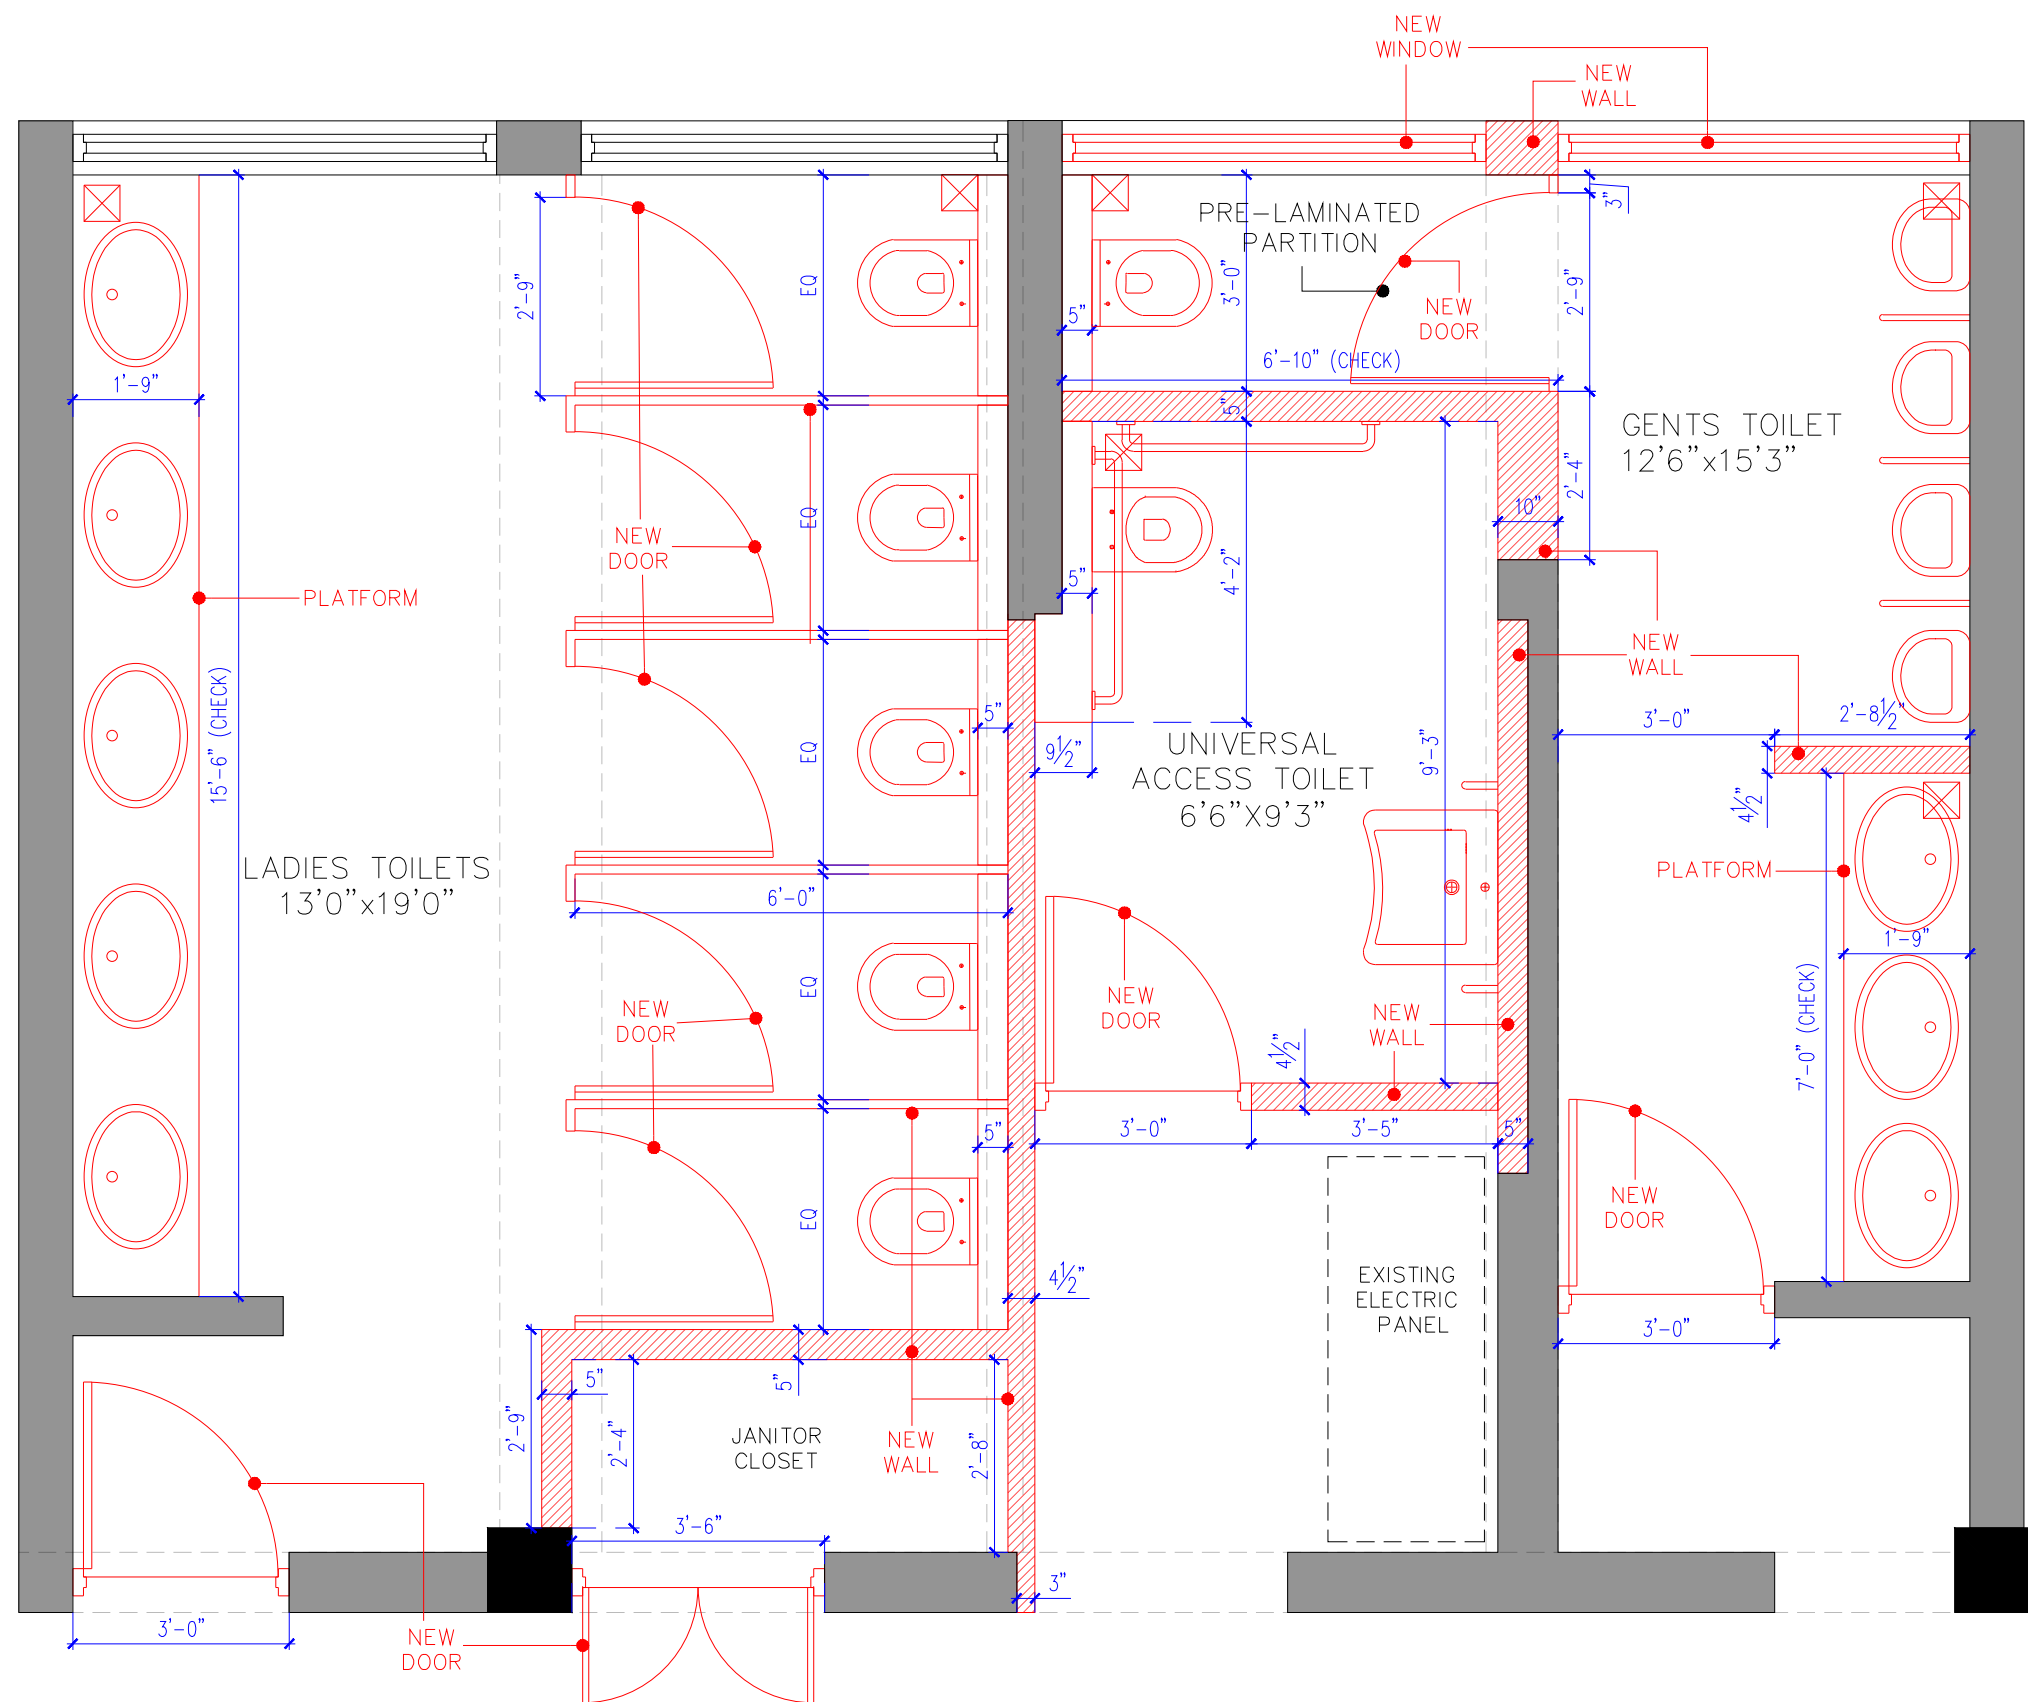

PROPOSED LAYOUT PLAN

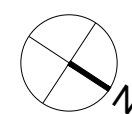


PROJECT NID PALDI			
PROJECT NO. 2023-18	DRAWING TITLE PROPOSED PLAN TOILET SECOND FLOOR	SCHEMATIC	
DRAWING NO. 02		PRESENTATION	
REVISION NO. R-2	SCALE 3/8"=1'0"	DATE 18.04.25	DRAWN PG

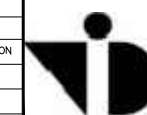


राष्ट्रीय डिज़ाइन संस्थान
NATIONAL INSTITUTE OF DESIGN


CIVILWORK

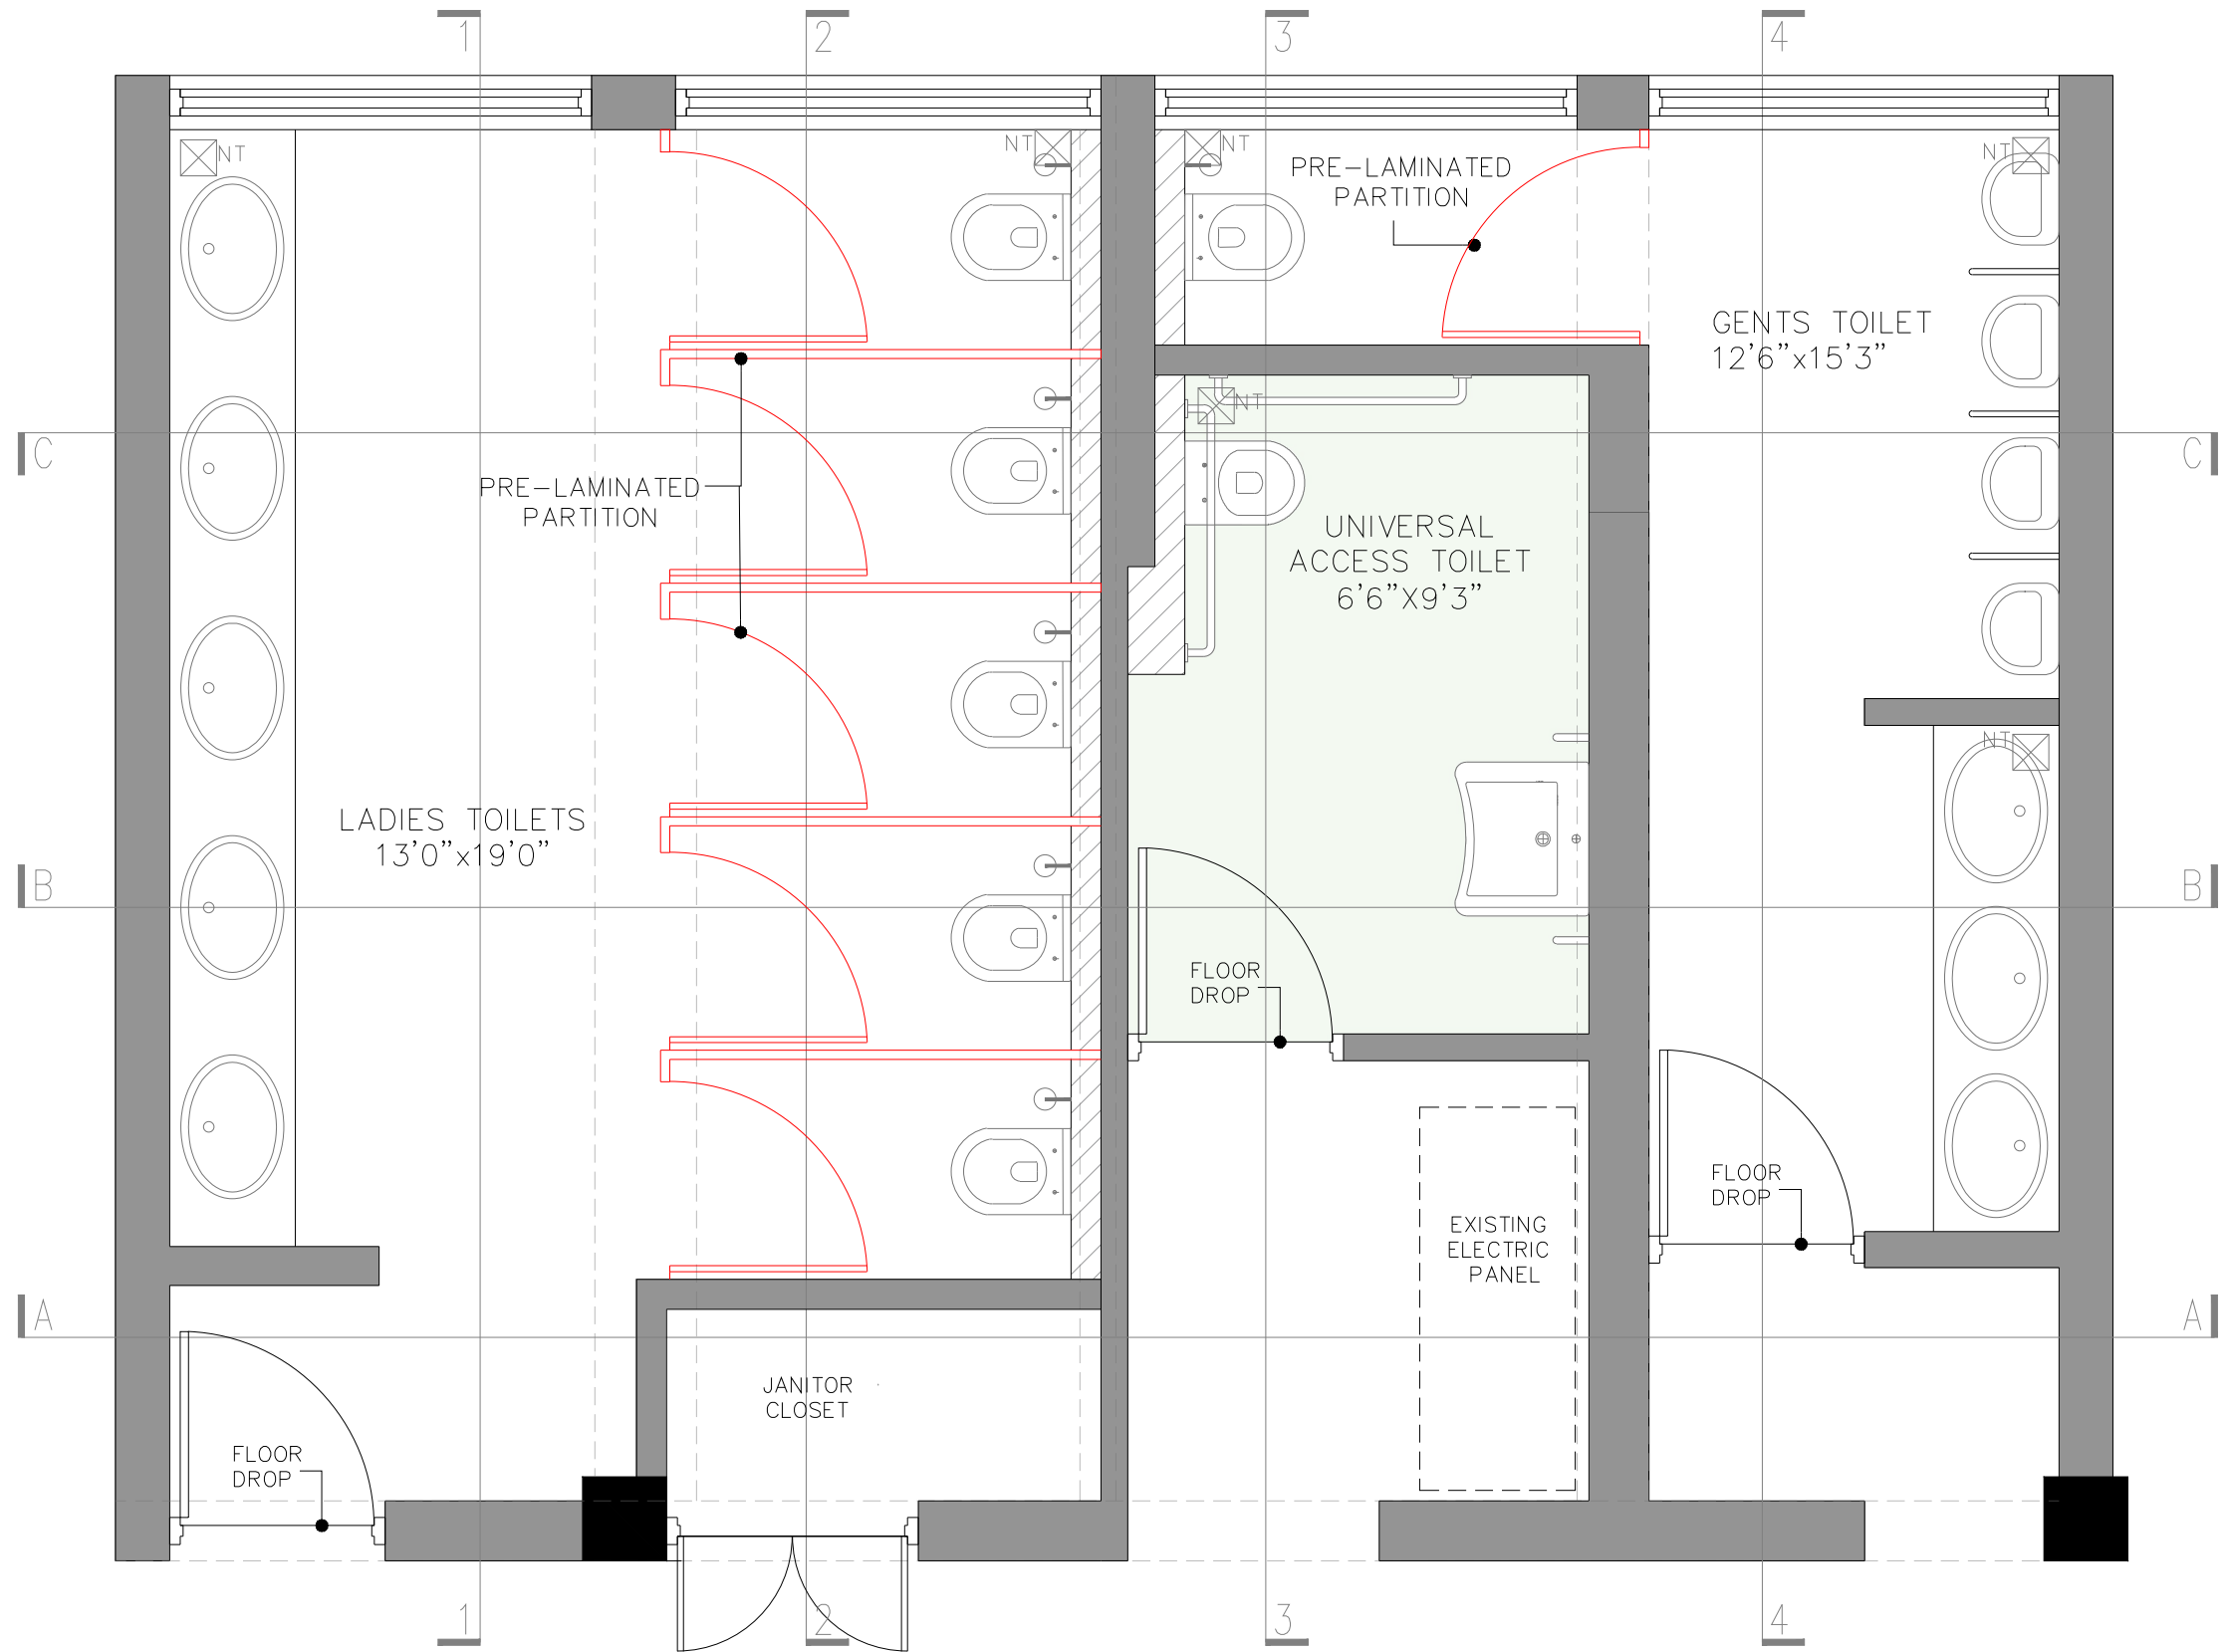

LAYOUT PLAN

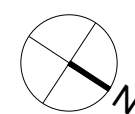


PROJECT NID PALDI			
PROJECT NO. 2023-18	DRAWING TITLE TOILET SECOND FLOOR	SCHEMATIC	
DRAWING NO. 01		PRESENTATION	
REVISION NO. R-2	SCALE 3/8"=1'0"	DATE 18.04.25	DRAWN PG

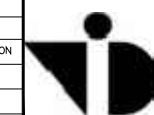


राष्ट्रीय डिज़ाइन संस्थान
NATIONAL INSTITUTE OF DESIGN


FINAL

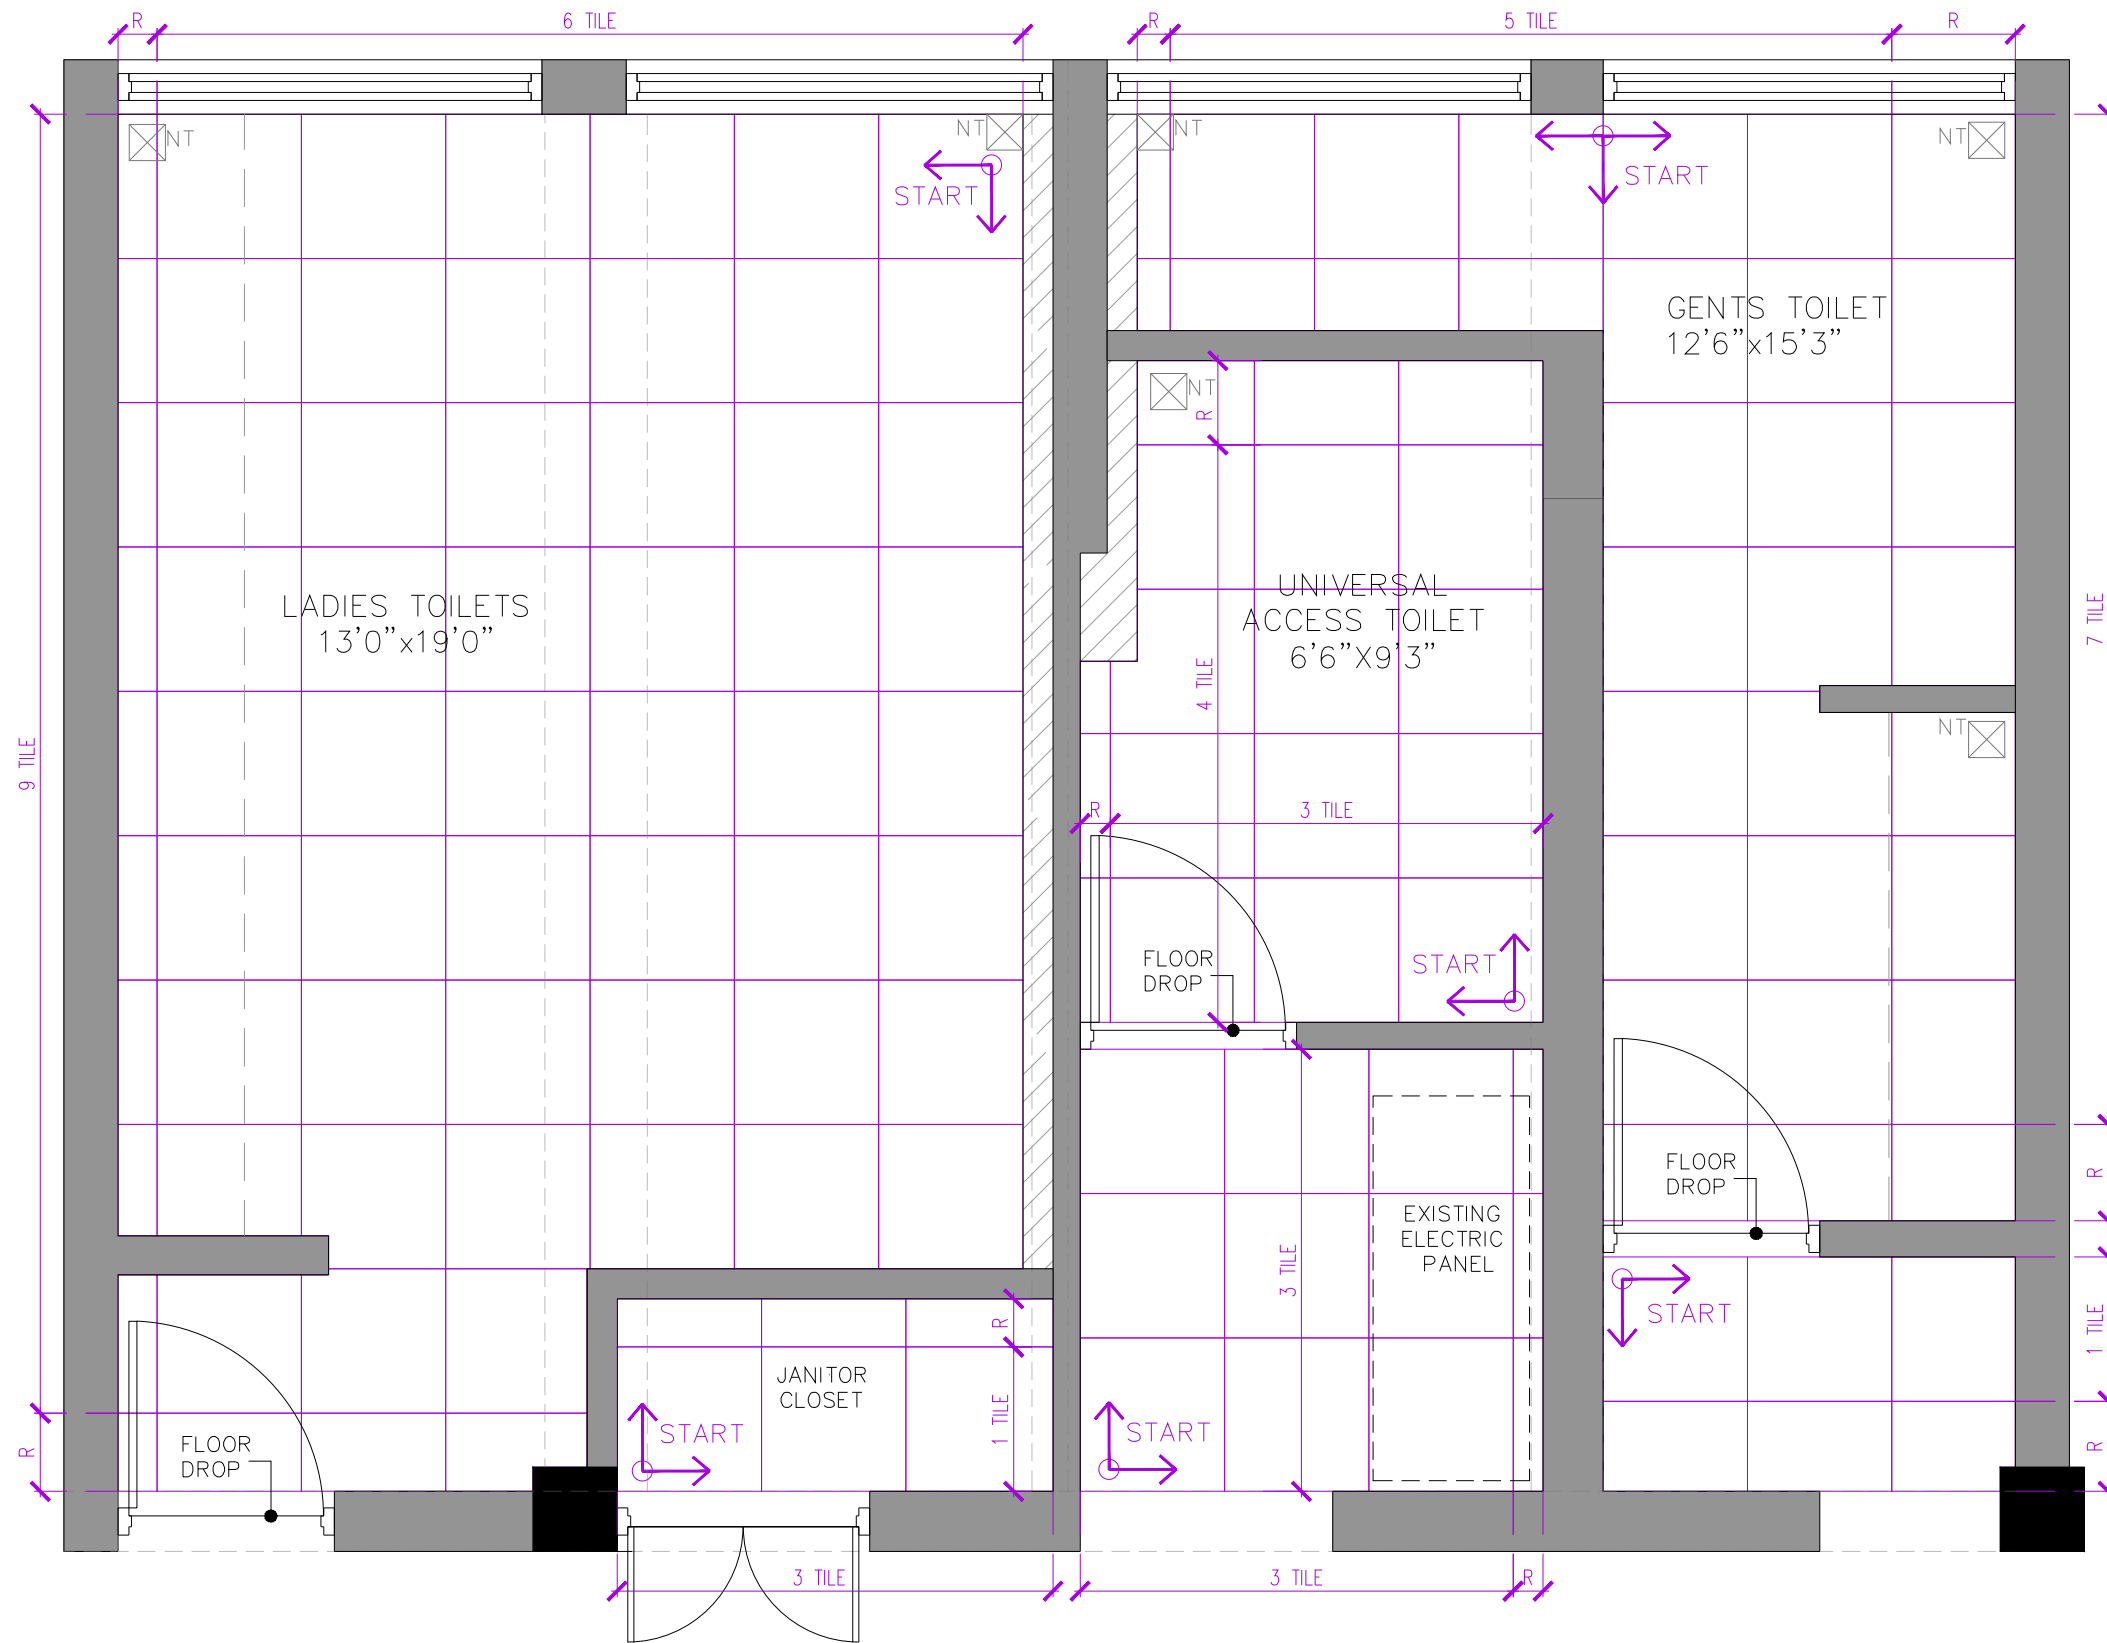

FLOORING PLAN

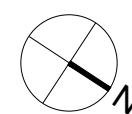


PROJECT NID PALDI			
PROJECT NO. 2023-18	DRAWING TITLE TOILET SECOND FLOOR	SCHEMATIC	
DRAWING NO. 02		PRESENTATION	
REVISION NO. R-2	SCALE 3/8"=1'0"	DATE 18.04.25	DRAWN PG

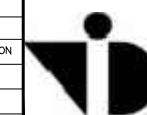

राष्ट्रीय डिज़ाइन संस्थान
NATIONAL INSTITUTE OF DESIGN

FINAL

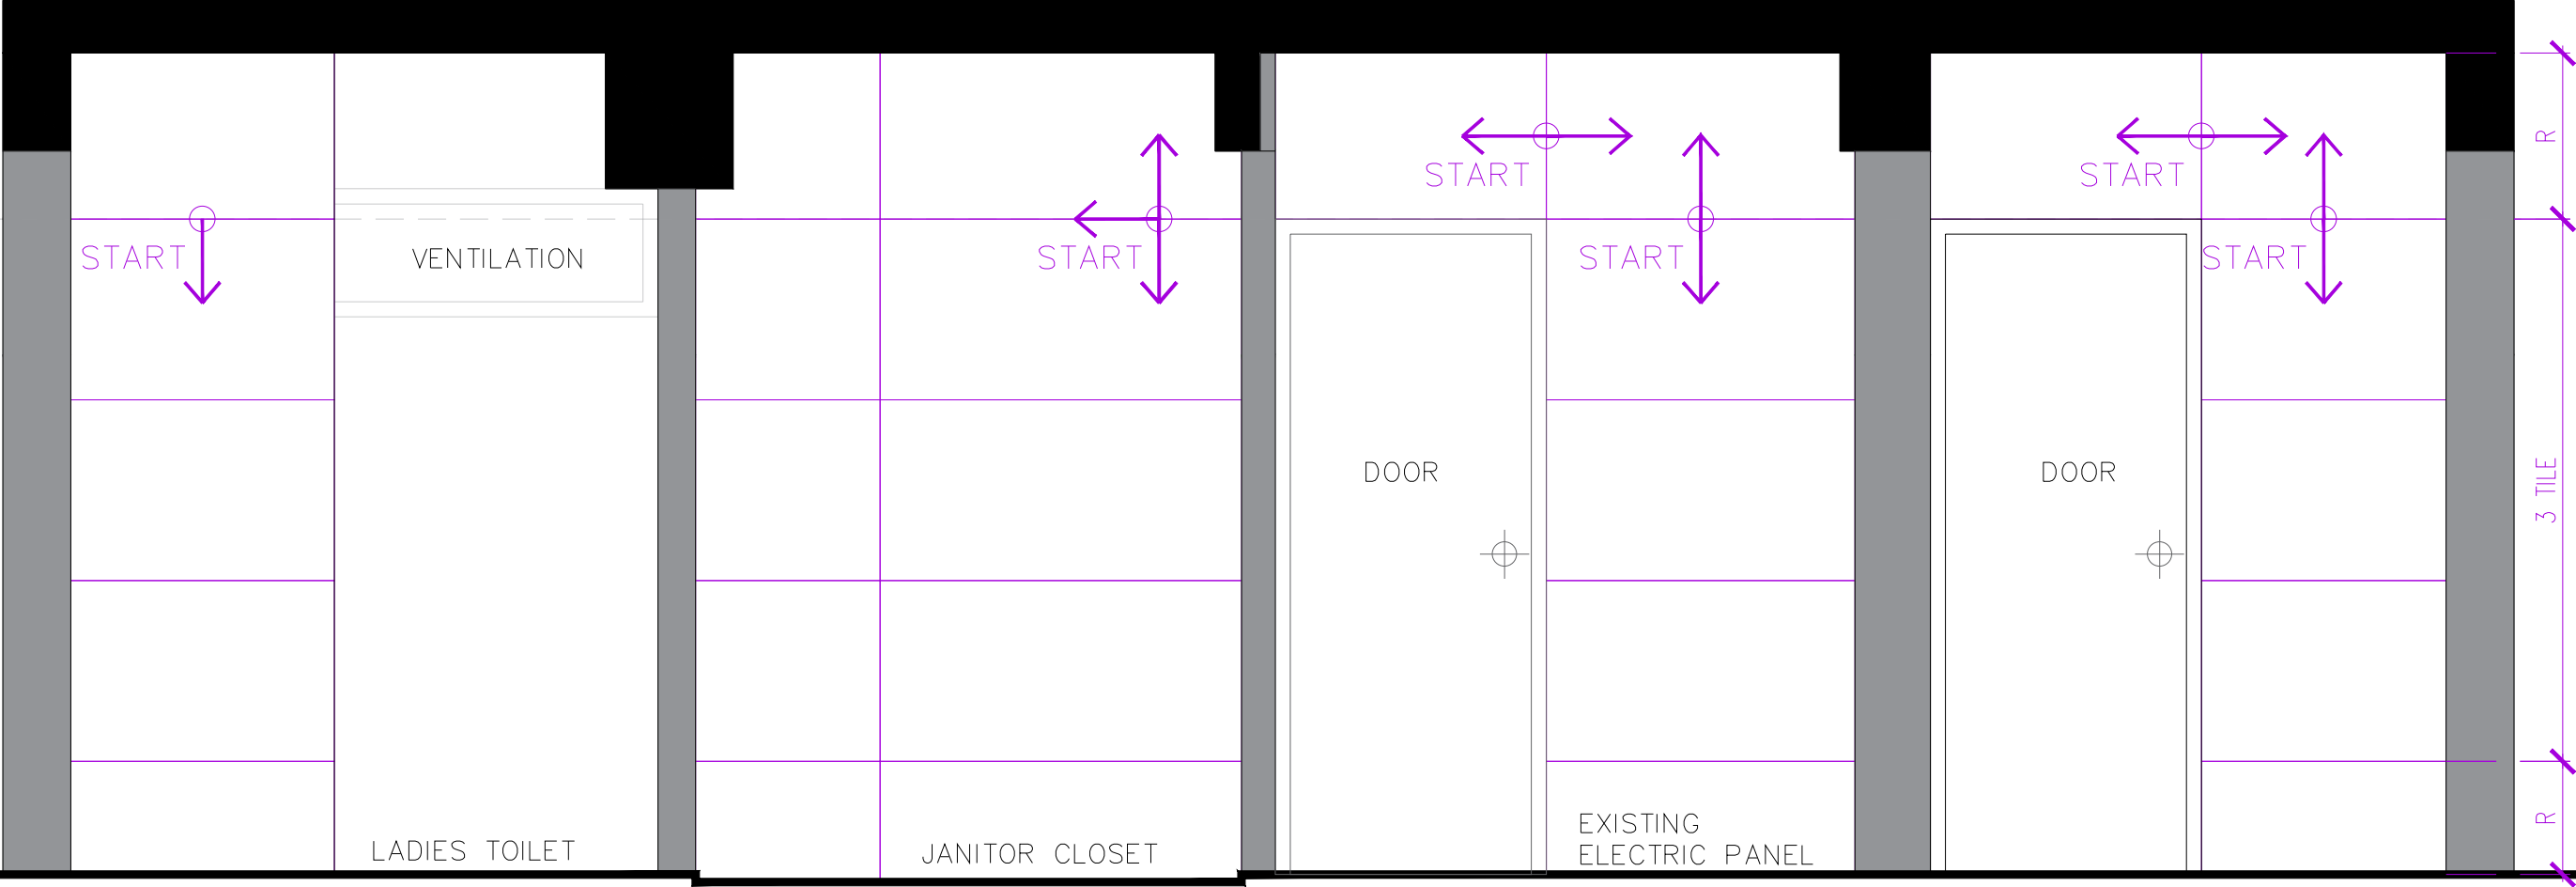


SECTION - A

PROJECT NID PALDI			
PROJECT NO. 2023-18	DRAWING TITLE TOILET SECOND FLOOR	SCHEMATIC	
DRAWING NO. 03		PRESENTATION	
REVISION NO. R-2		WORKING	
	SCALE 1/2"=1'0"	DATE 18.04.25	DRAWN PG



राष्ट्रीय डिज़ाइन संस्थान
NATIONAL INSTITUTE OF DESIGN

FINAL

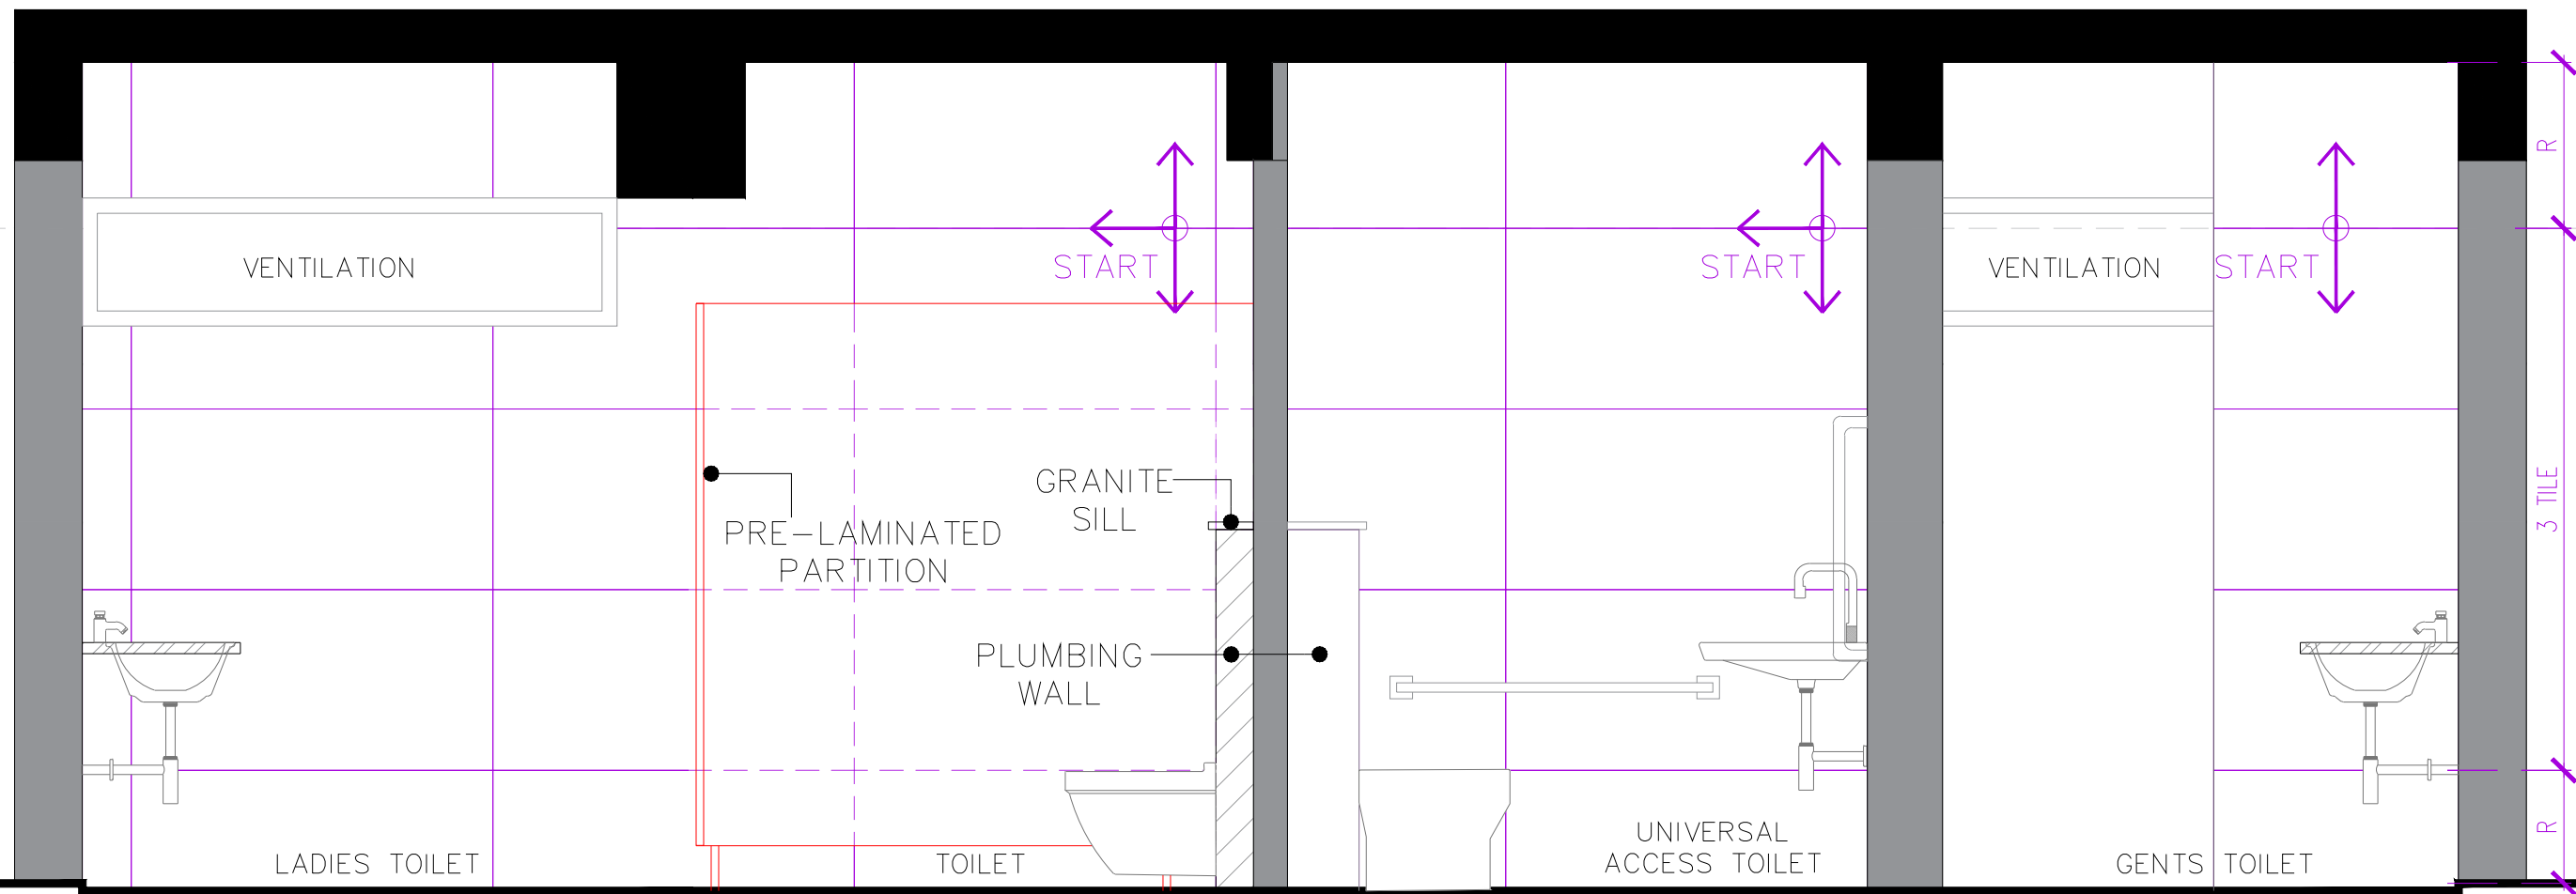


SECTION-B

PROJECT NID PALDI			
PROJECT NO. 2023-18	DRAWING TITLE TOILET SECOND FLOOR	SCHEMATIC	
DRAWING NO. 04		PRESENTATION	
REVISION NO. R-2		WORKING	
	SCALE 1/2"=1'0"	DATE 18.04.25	DRAWN PG



राष्ट्रीय डिज़ाइन संस्थान
NATIONAL INSTITUTE OF DESIGN

FINAL

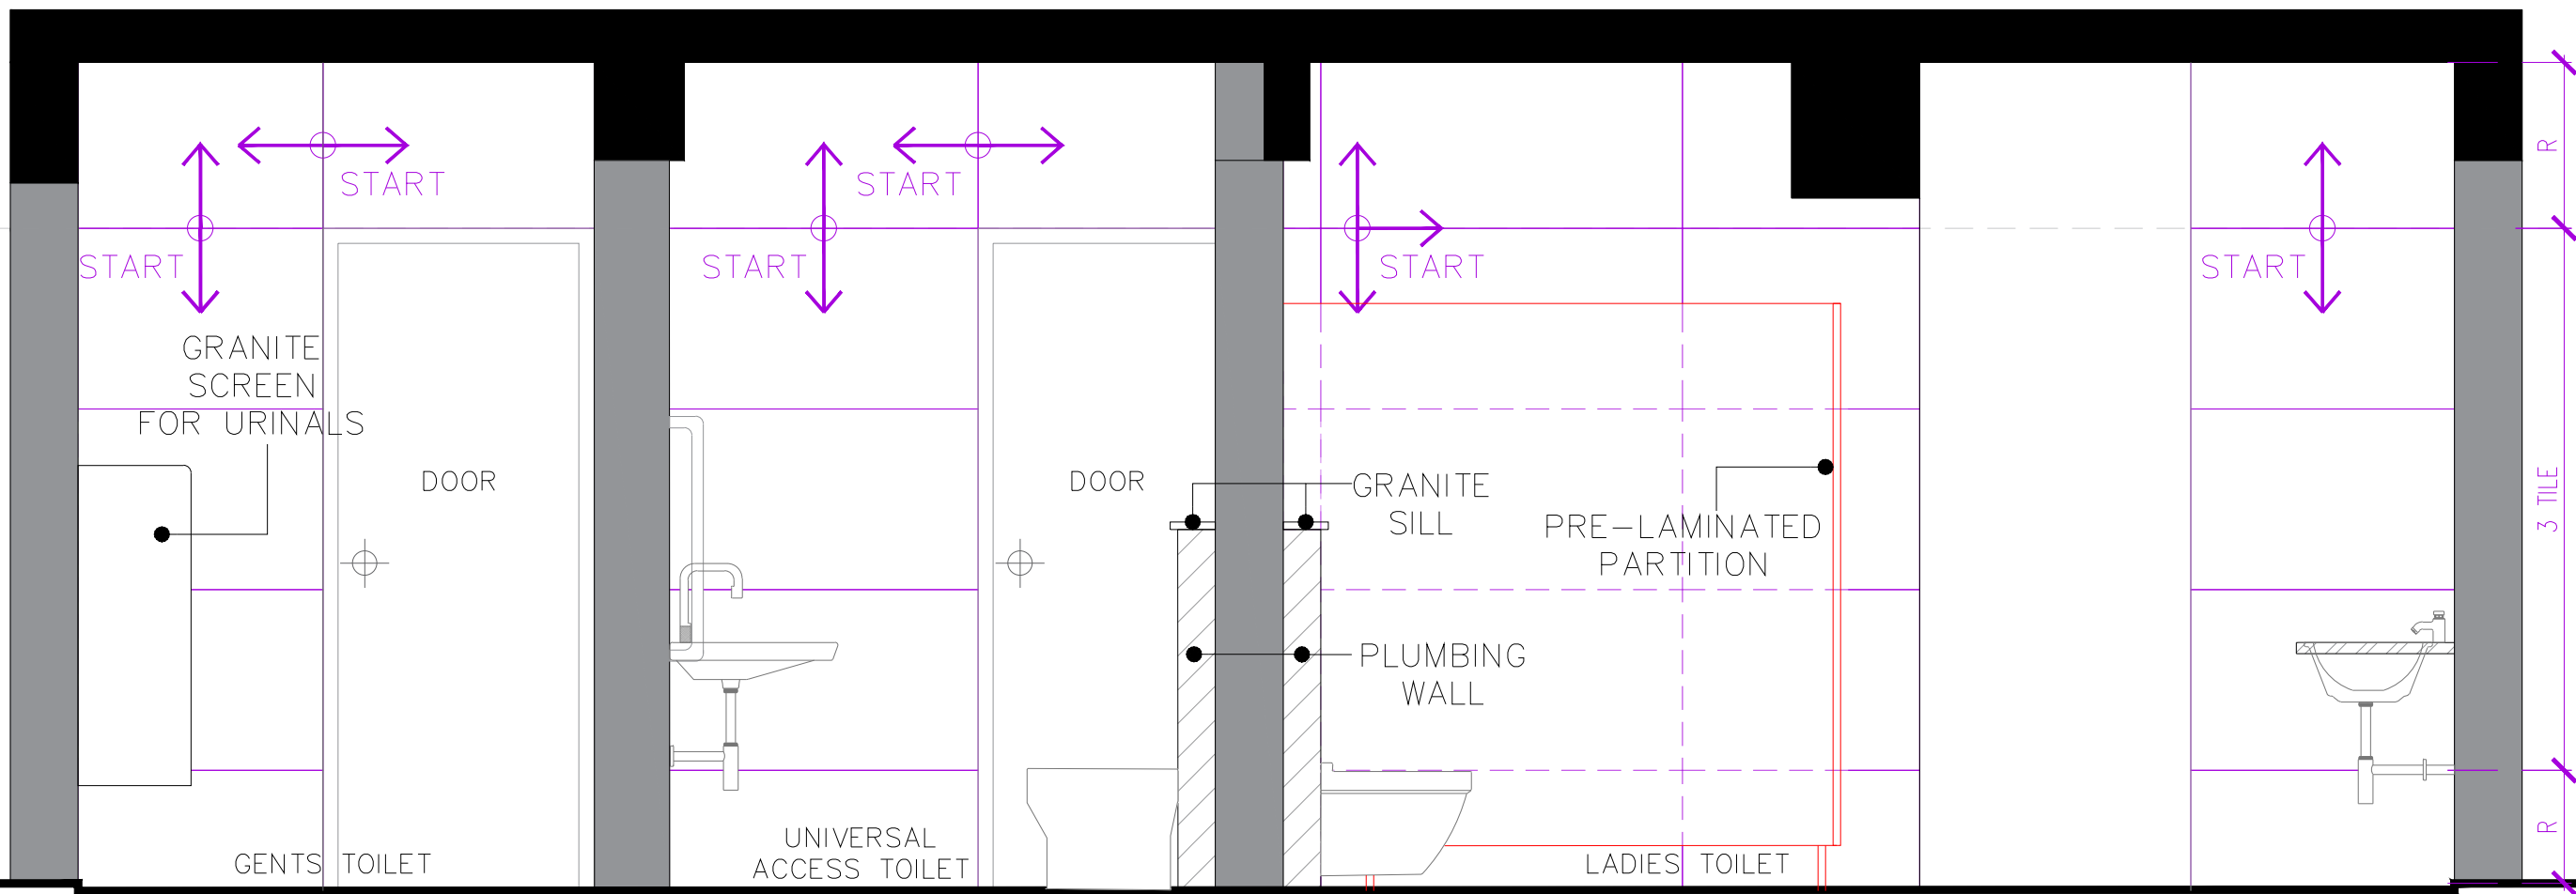


SECTION - C

PROJECT NID PALDI			
PROJECT NO. 2023-18	DRAWING TITLE TOILET SECOND FLOOR	SCHEMATIC	
DRAWING NO. 05		PRESENTATION	
REVISION NO. R-2		WORKING	
	SCALE 1/2"=1'0"	DATE 18.04.25	DRAWN PG



राष्ट्रीय डिज़ाइन संस्थान
NATIONAL INSTITUTE OF DESIGN

FINAL

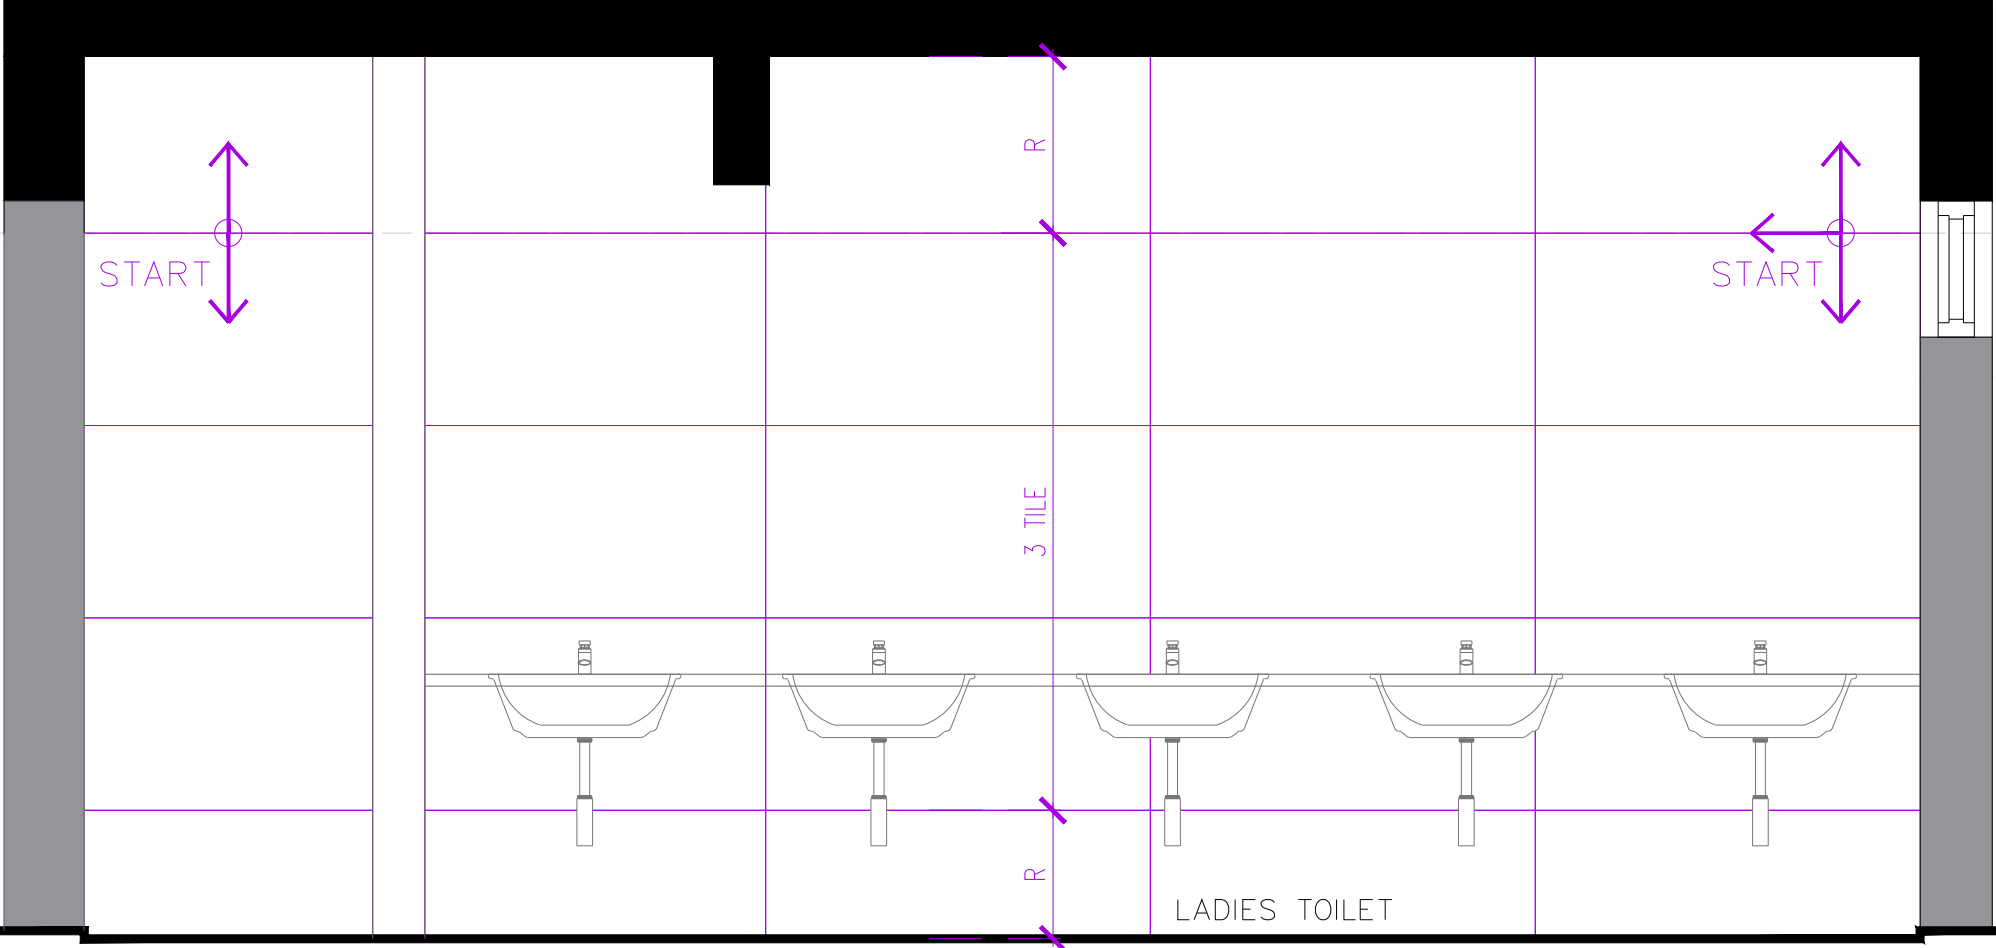


SECTION—1

PROJECT NID PALDI			
PROJECT NO. 2023-18	DRAWING TITLE TOILET SECOND FLOOR	SCHEMATIC	
DRAWING NO. 06		PRESENTATION	
REVISION NO. R-2		WORKING	
	SCALE 1/2"=1'0"	DATE 18.04.25	DRAWN PG



राष्ट्रीय डिज़ाइन संस्थान
NATIONAL INSTITUTE OF DESIGN

FINAL

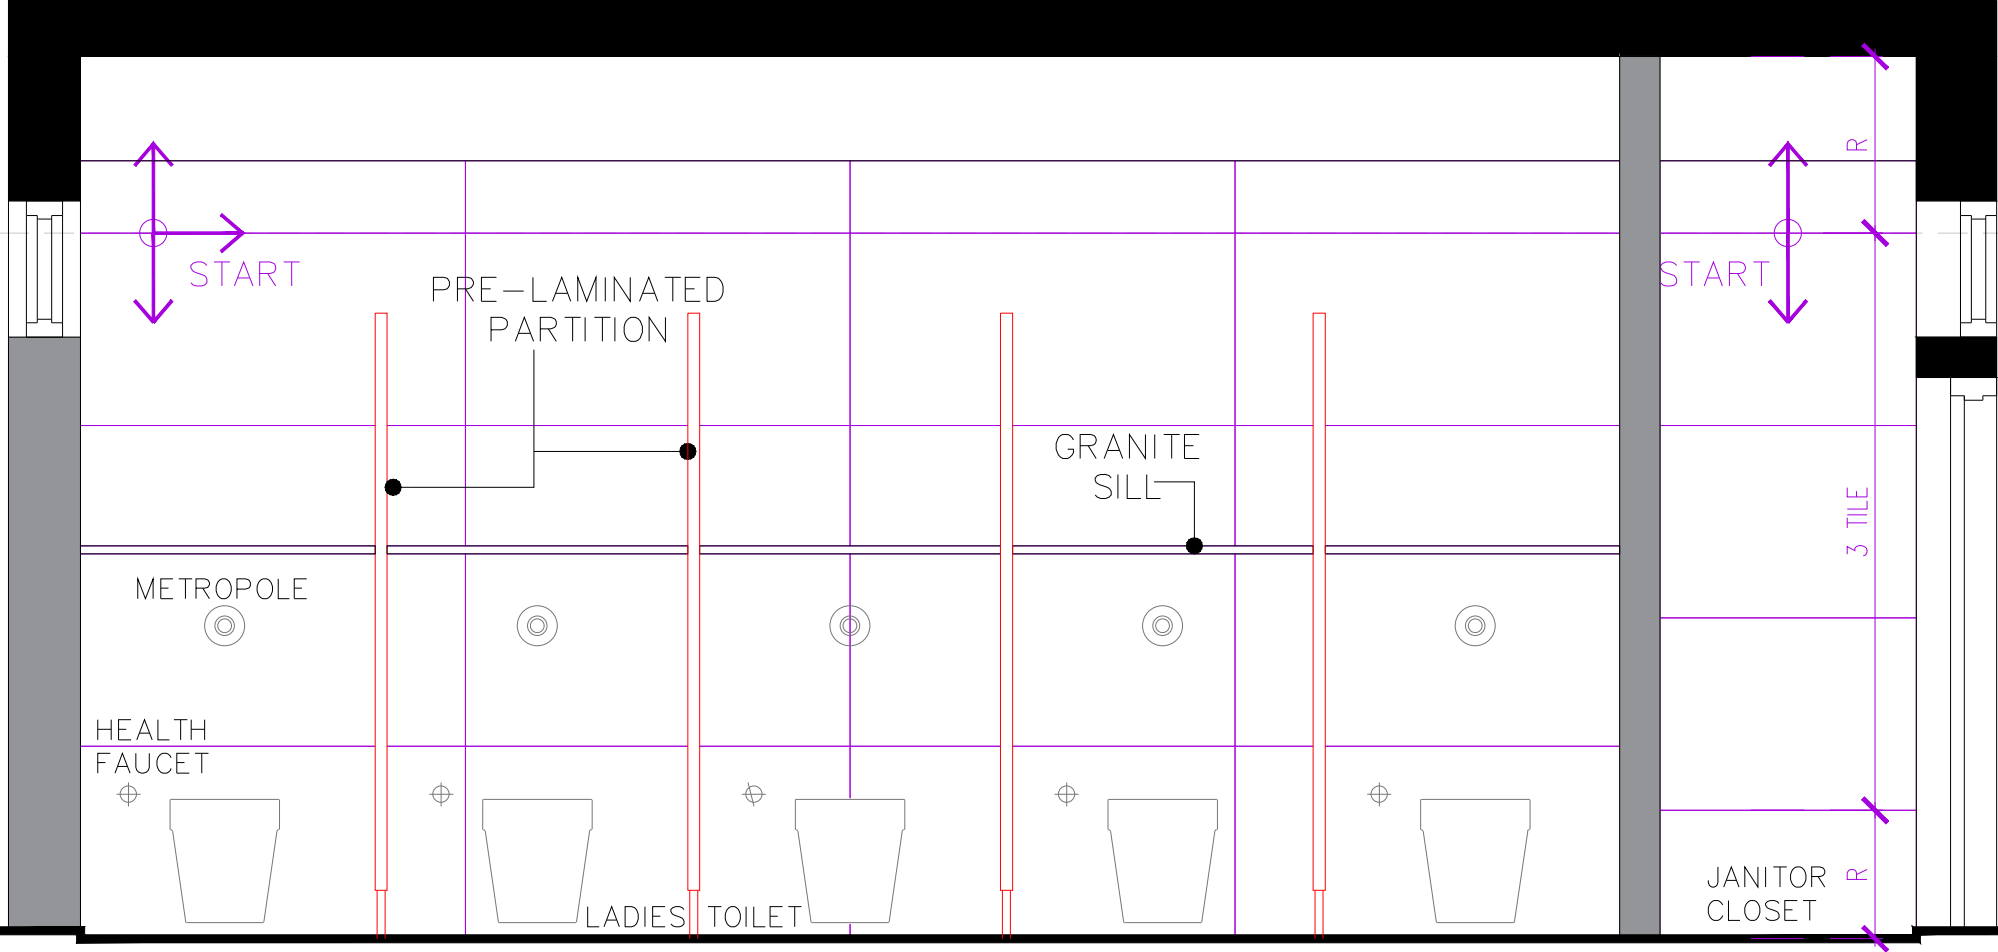


SECTION-2

PROJECT NID PALDI			
PROJECT NO. 2023-18	DRAWING TITLE TOILET SECOND FLOOR	SCHEMATIC	
DRAWING NO. 07		PRESENTATION	
REVISION NO. R-2		WORKING	
	SCALE 1/2"=1'0"	DATE 18.04.25	DRAWN PG



राष्ट्रीय डिज़ाइन संस्थान
NATIONAL INSTITUTE OF DESIGN

FINAL

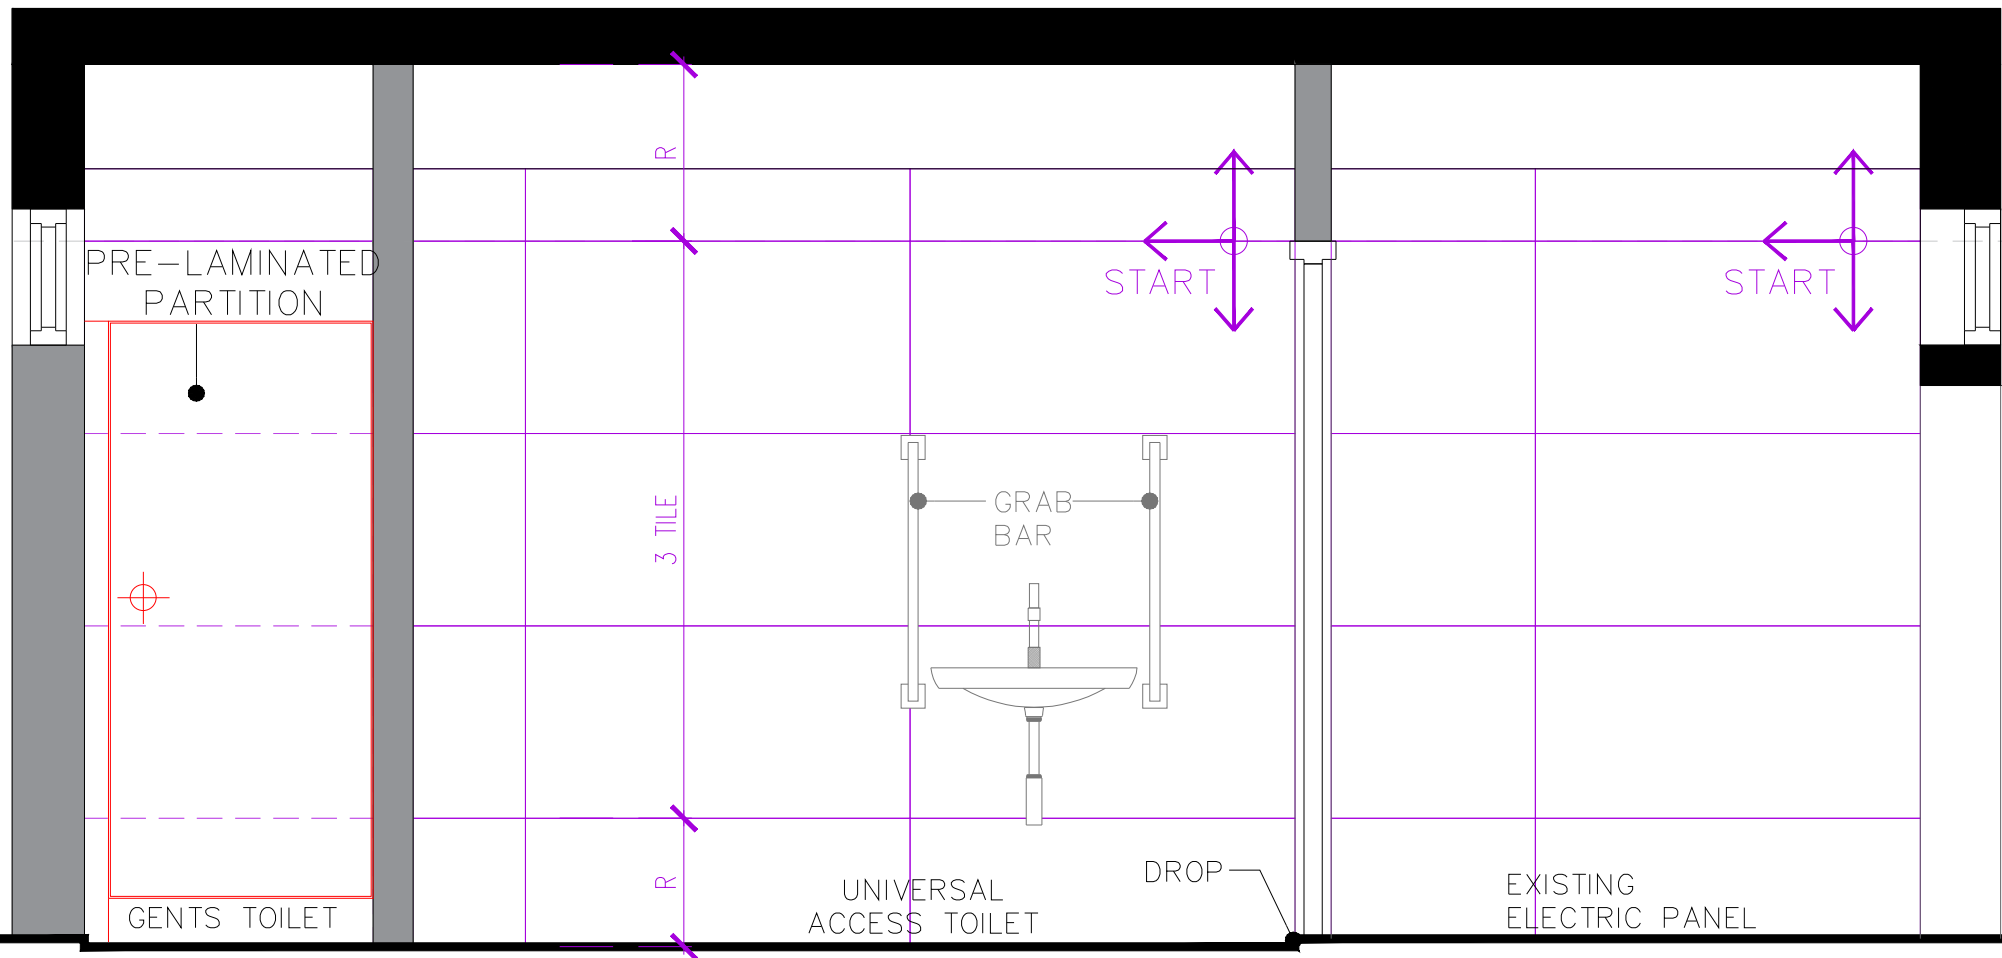


SECTION-3

PROJECT NID PALDI			
PROJECT NO. 2023-18	DRAWING TITLE TOILET SECOND FLOOR	SCHEMATIC	
DRAWING NO. 08		PRESENTATION	
REVISION NO. R-2		WORKING	
	SCALE 1/2"=1'0"	DATE 18.04.25	DRAWN PG



राष्ट्रीय डिज़ाइन संस्थान
NATIONAL INSTITUTE OF DESIGN

FINAL

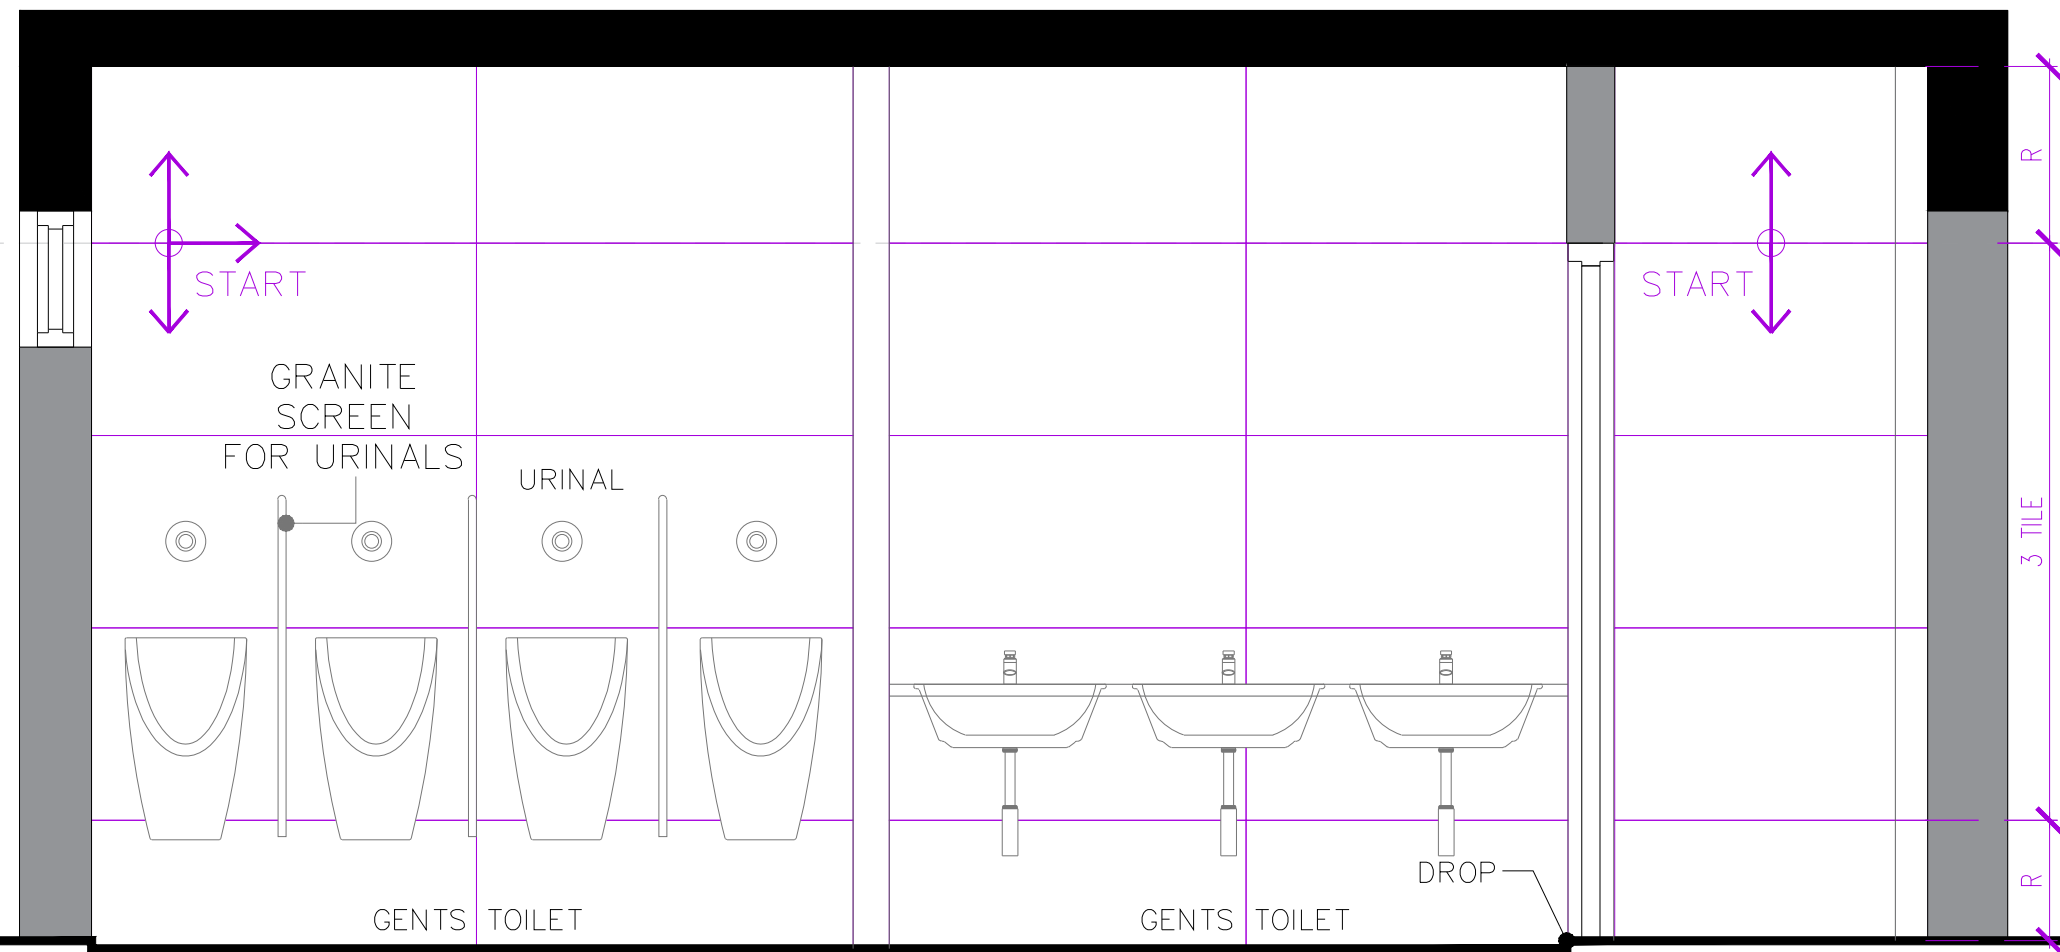

SECTION - 4

PROJECT NID PALDI			
PROJECT NO. 2023-18	DRAWING TITLE TOILET SECOND FLOOR	SCHEMATIC	
DRAWING NO. 09		PRESENTATION	
REVISION NO. R-2		WORKING	
SCALE 1/2"=1'0"	DATE 18.04.25	DETAILS	
		DRAWN PG	



राष्ट्रीय डिज़ाइन संस्थान
NATIONAL INSTITUTE OF DESIGN

FINAL